


位置図 S=1:25,000

宍道湖

N

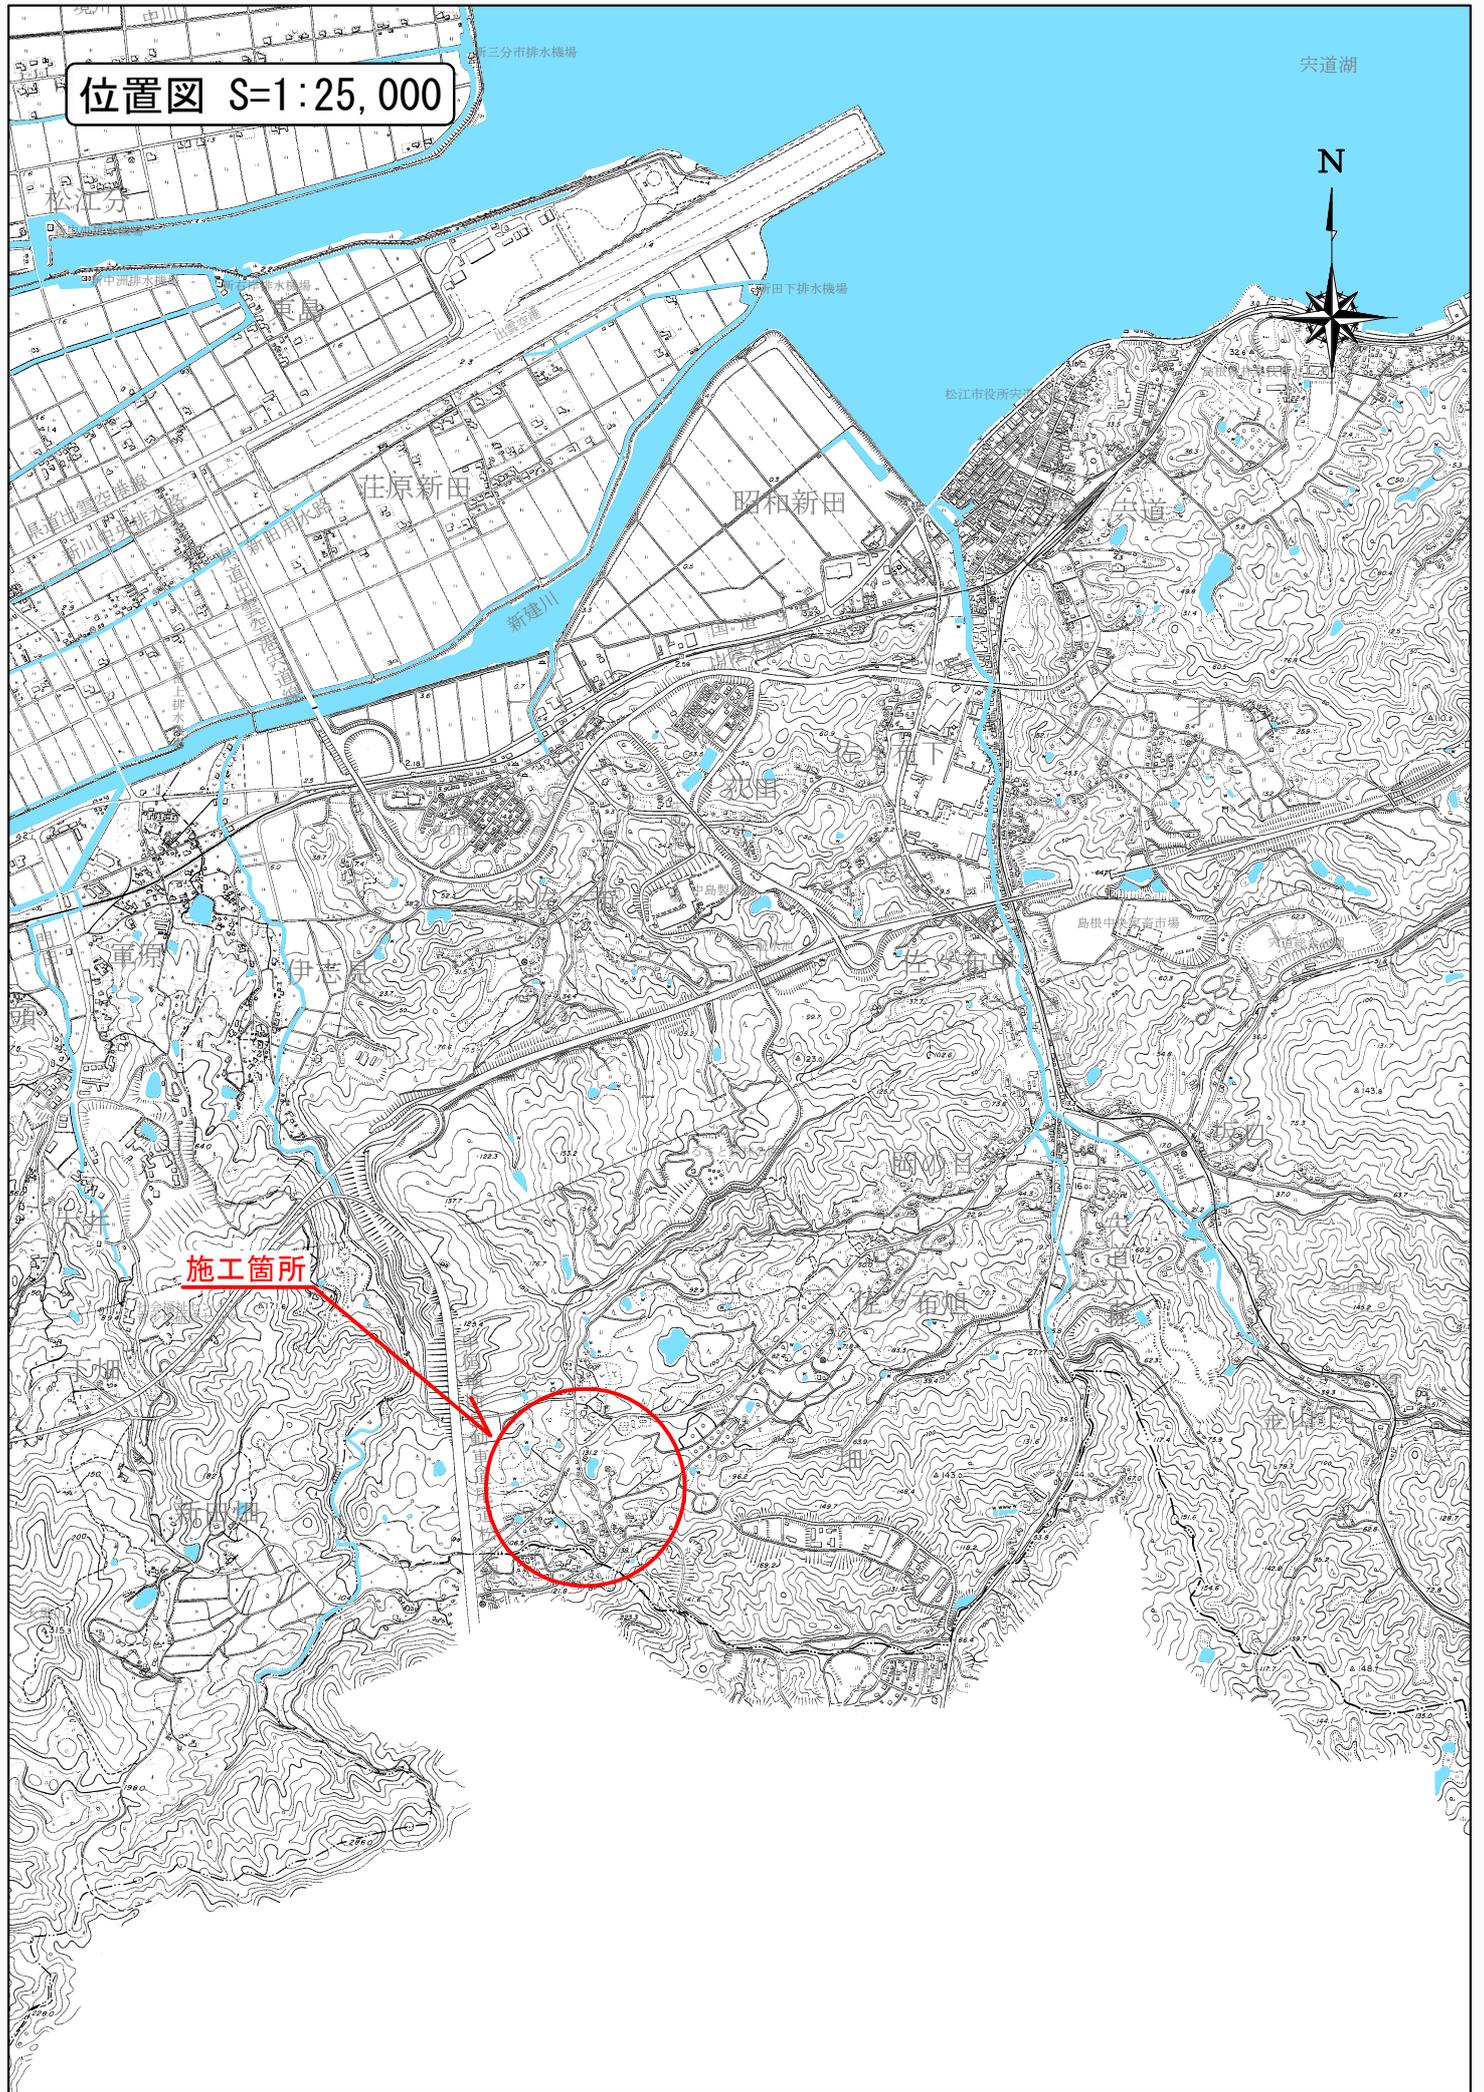

施工箇所